


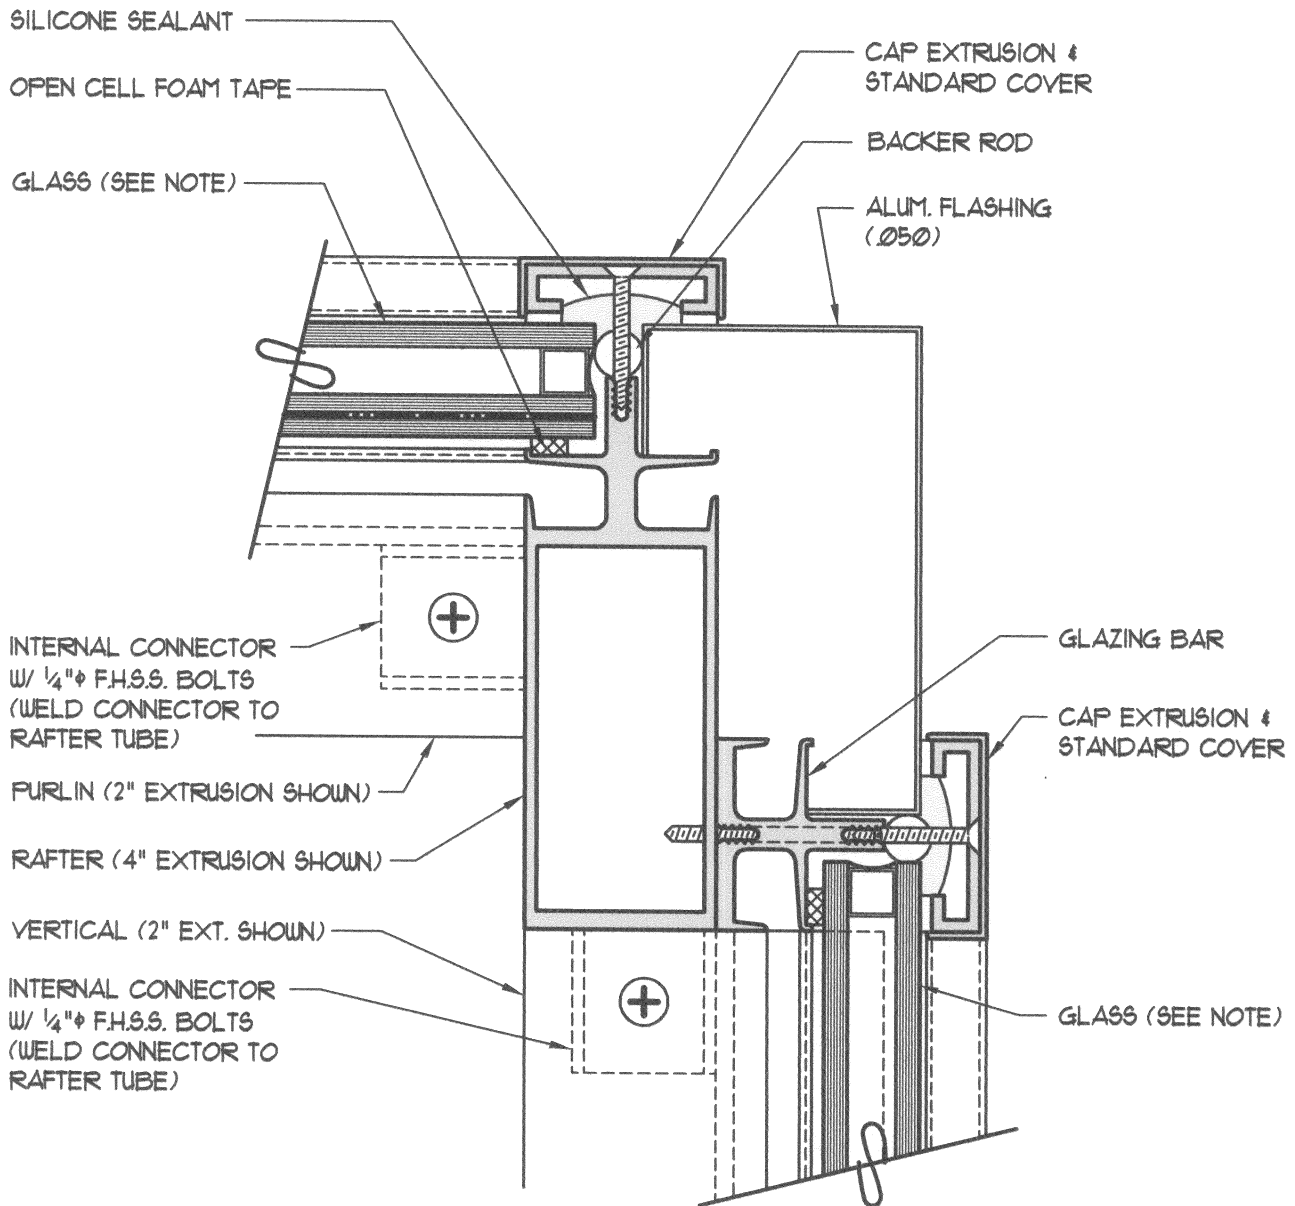

9 VERTICAL RAKE DETAIL

SCALE: 1/2" = 1'-0"

NOTE:

- 1" INSULATED VERTICAL GLAZING AND 1 3/16" INSULATED SLOPED GLAZING SHOWN (THICKNESS & TYPE PER ARCHITECT AND ENGINEER)
- RAFTER TUBE SIZE PER DESIGN CRITERIA
- FLASHING SIZE AND SHAPE PER CONSTRUCTION REQUIREMENTS.

EVERGREEN HOUSE

13645 N.E. 126th Place, Kirkland, WA 98034

(425) 821-1005 FAX (425) 823-5619

TYPICAL DETAILS

DRAWN BY: JJD

DRAWING NUMBER:

DATE: OCT. 11

T-9