


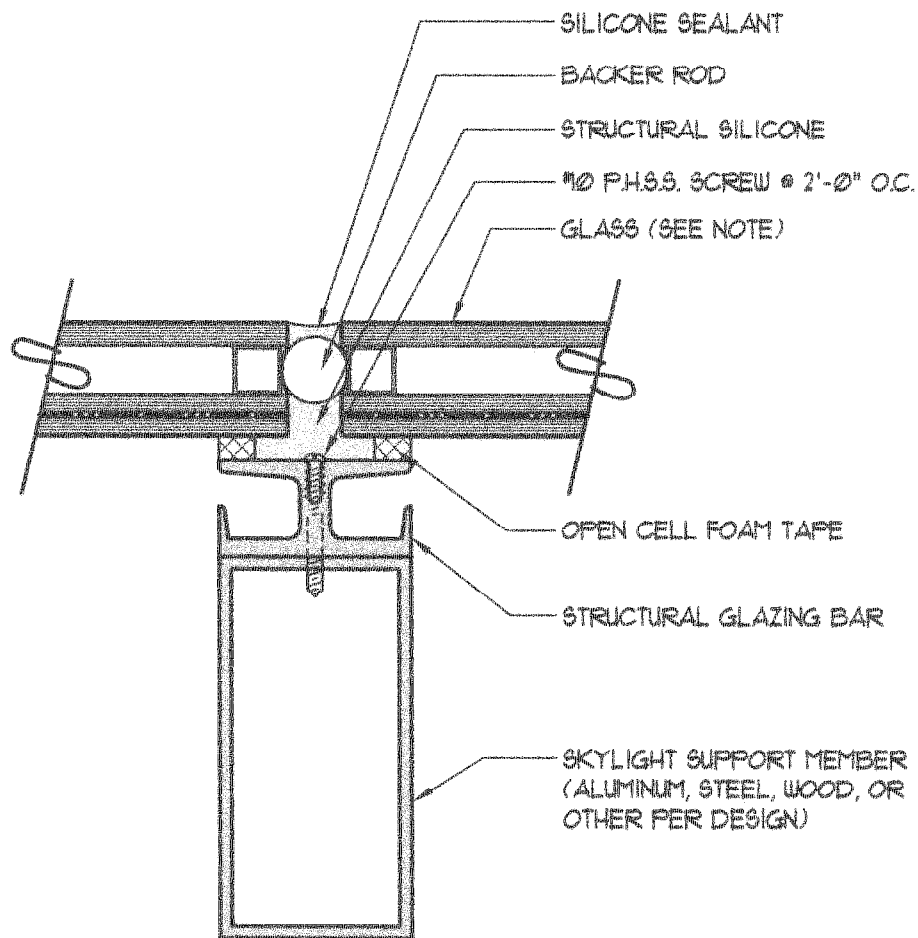

4B RAFTER DETAIL SCALE: 1/2" = 1'-0"

NOTE:

- 1 3/8" INSULATED GLAZING SHOWN (THICKNESS & TYPE PER ARCHITECT AND ENGINEER)
- SUPPORT SIZE, SHAPE AND MATERIAL TO BE DETERMINED BY ARCHITECT, ENGINEER OR DESIGN CRITERIA.

EVERGREEN HOUSE

13645 N.E. 126th Place, Kirkland, WA 98034

(425) 821-1005 FAX (425) 823-5619

STRUCTURAL DETAILS

DRAWN BY: JJD

DRAWING NUMBER:

DATE: OCT. 11

ST-4B