


SIDE VIEW

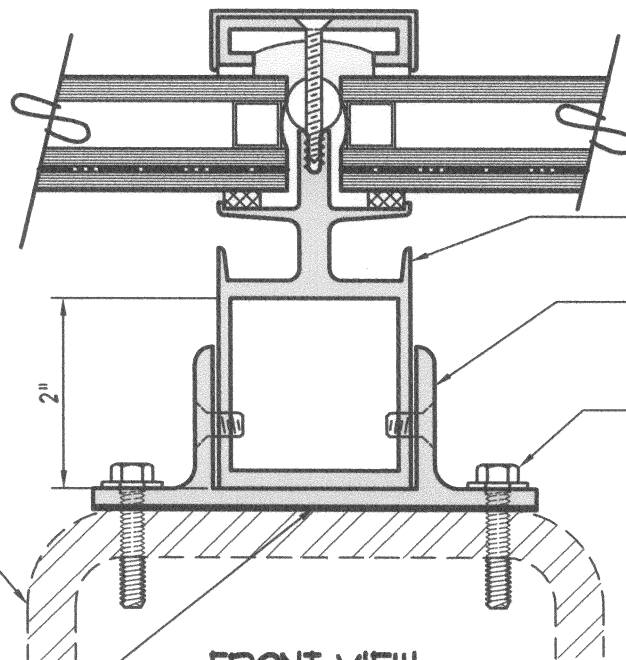

FRONT VIEW

SEE RAFTER
DETAIL T-4A FOR
TYPICAL NOTES

13A **RAFTER CONNECTION DETAIL**

SCALE: 1/2" = 1'-0"

NOTE:

- 1 3/16" INSULATED GLAZING SHOWN (THICKNESS & TYPE PER ARCHITECT AND ENGINEER)
- RAFTER SIZE PER DESIGN CRITERIA.

EVERGREEN HOUSE

13645 N.E. 126th Place, Kirkland, WA 98034

(425) 821-1005 FAX (425) 823-5619

TYPICAL DETAILS

DRAWN BY: JJD

DRAWING NUMBER:

DATE: OCT. 11

T-13A