


SEE EAVE DETAIL  
T-1 FOR TYPICAL  
NOTES

EAVE EXTRUSION  
RAFTER (4" EXTRUSION SHOWN)  
ALUMINUM FLASHING (Ø5Ø)  
HEADER (4" EXTRUSION SHOWN)  
CAP EXTRUSION &  
STANDARD COVER  
GLASS (SEE NOTE)  
TYPICAL INTERNAL CONNECTOR  
W/ 1/4" F.H.S.S. BOLTS (WELD  
CONNECTOR TO HEADER TUBE)

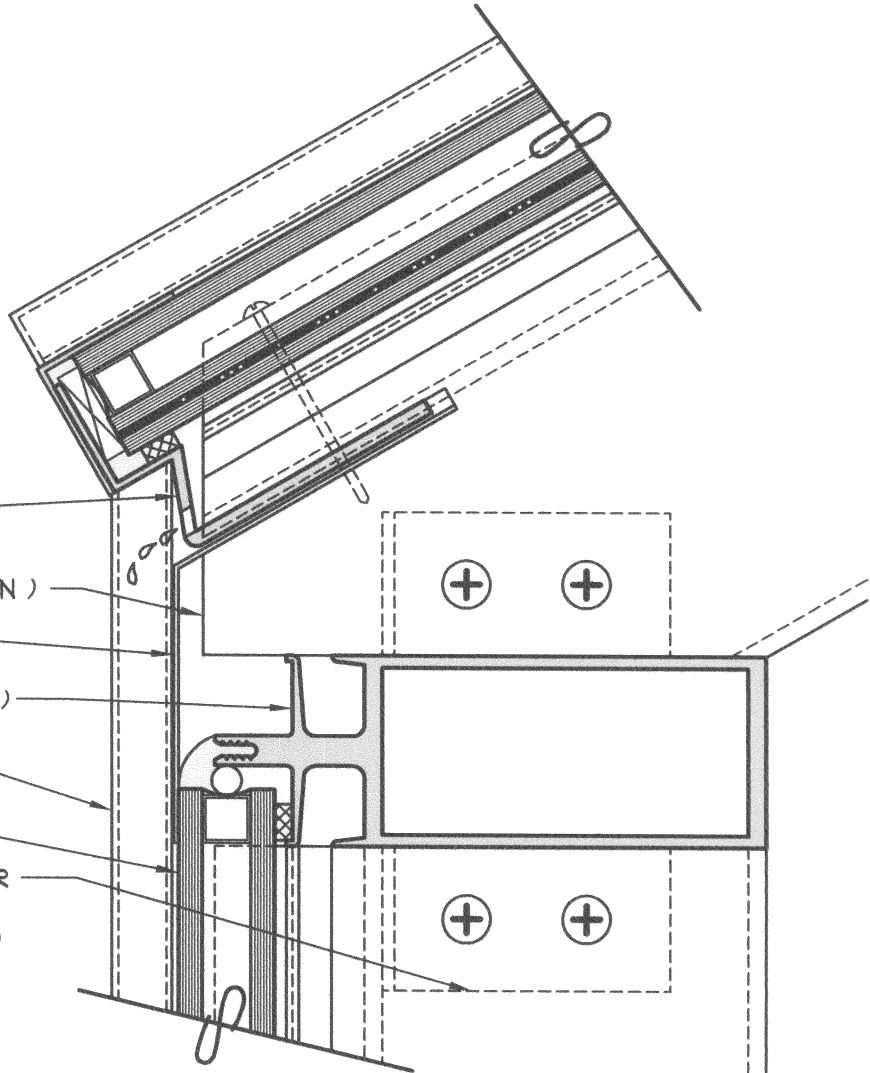

## 8A TRANSITION DETAIL

SCALE: 1/2" = 1'-0"

### NOTE:

- 1" INSULATED VERTICAL GLAZING AND 1 3/16" INSULATED SLOPED GLAZING SHOWN (THICKNESS & TYPE PER ARCHITECT AND ENGINEER)
- HEADER AND RAFTER TUBE SIZE PER DESIGN CRITERIA.
- VARIABLE SLOPE.

# EVERGREEN HOUSE

13645 N.E. 126th Place, Kirkland, WA 98034

(425) 821-1005 FAX (425) 823-5619

### TYPICAL DETAILS

DRAWN BY: JJD

DRAWING NUMBER:

DATE: OCT. 11

T-8A